




PLAN
SCALE 1 : 100

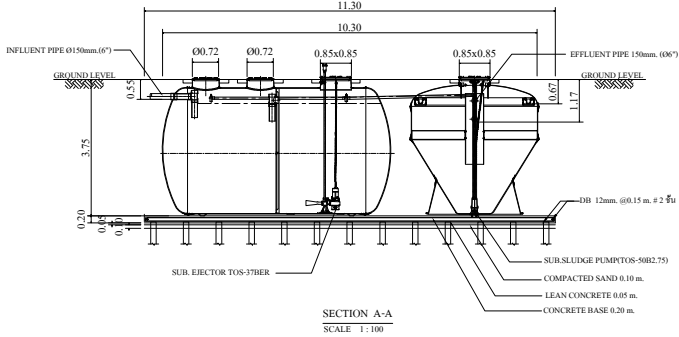


SECTION A-A
SCALE 1 : 100

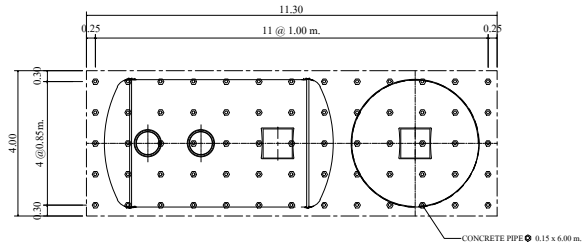

PLAN
SCALE 1 : 100
SHOW LAY-OUT OF PILING

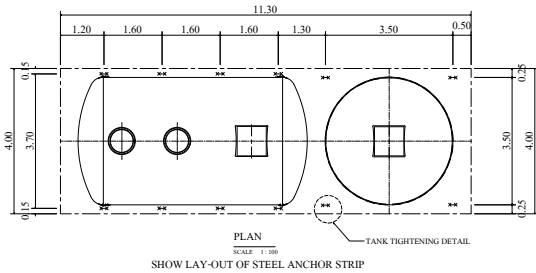


PLAN
SCALE 1 : 100
SHOW LAY-OUT OF STEEL ANCHOR STRIP

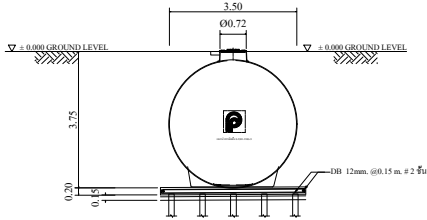

SIDE VIEW
SCALE 1 : 100

SPECIFICATION (AMC-100-EJ)			
NO.	ITEM	CAPACITY OF WATER (CUM.)	BODY MATERIAL
1.	TANK	-	FIBERGLASS, THICKNESS 12 MM.
1.1	SEPARATION	25.28	
1.2	AERATION TANK	25.27	
1.3	SEDIMENTATION TANK	18.96	
1.4	TOTAL	69.51	
2.	EQUIPMENT	CONTENT	
2.1	SUBMERSIBLE EJECTOR (AERATION TANK)	50 A, 3.60-4.30 KG.O2/HR. (AT 3000 MMAQ.) 3.70 KW., 380 /3/ 50 ,1500 RPM. (1 SET)	
2.2	SEWAGE SUBMERSIBLE PUMP (SEDIMENTATION TANK)	50 A, 0.3 CU.M./MIN (TOTAL HEAD 6.0 M.) 0.75 KW. 380 /3/ 50 ,3000 RPM. (1 SET)	

- ผลิตภัณฑ์ได้รับลิขสิทธิ์จากโรงงานที่มีใบอนุญาต 31.4 และ ได้รับอนุมัติจากสมาคม : ISO 9001:2015 : ISO 14001:2015 : ISO 45001:2018
- ผลิตภัณฑ์ผลิตจากวัสดุโพลีเมอร์คุณภาพสูงด้วยระบบ Autospay Up and Filament Winding โดยมีส่วนประกอบ : โพลิเมอร์ 3 ประเภท ดังนี้ : 1. Glass Roving ส่วนรับ : Spray-up process มีค่า 2,300-2,400 กรัม/ทอน. : Filament Winding process มีค่า 1,100-1,200 กรัม/ทอน. 2. Chopped Stand Mat มีน้ำหนักของโพลิเมอร์ต่อพื้นที่ผิว 450 กรัม/ทอน. 3. Woven Roving มีน้ำหนักของโพลิเมอร์ต่อพื้นที่ผิว 600 กรัม/ทอน. : ฟิล์มโพลิเมอร์ Orthophthalic Unsaturated Polyester
- มีผลการทดสอบคุณสมบัติทางกายภาพ : ASTM D790 Bending Strength > 11.00 kg./mm.² : ASTM D638 Tensile Strength > 6.20 kg./mm.²

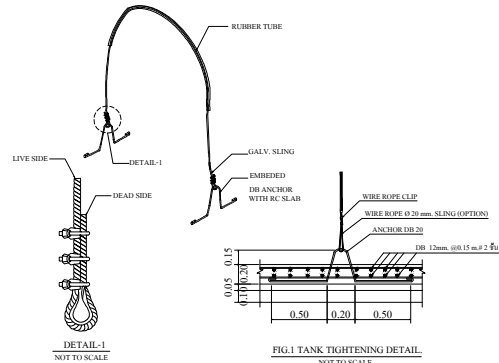

REMARK

- PILING AND FOUNDATION DESIGN, SHALL BE DETERMINED OR OMITTED BASED ON ACTUAL SOIL BEARING CAPACITY BY CONSULTING WITH CIVIL ENGINEER.
- SLING OPTION : THIS ITEM IS NOT SUBJECT TO DESIGN STANDARD AND SUPPLY
- รายละเอียดตัวถังในแบบก่อสร้างอาจมีความแตกต่างจากตัวถังจริงจากตัวถัง และทางบริษัทขอสงวนสิทธิ์ในการเปลี่ยนแปลงแก้ไขสินค้าโดยไม่แจ้งให้ทราบล่วงหน้า ในกรณีที่มีการเปลี่ยนแปลงไม่ส่งผลกระทบต่อการใช้งานของสินค้า

CONSULTING ENGINEER

PROJECT TITLE

OWNER ADDRESS

SIGNATURE

MODEL AMC-100-EJ

DRAWING TITLE INSTALLATION DRAWING PLAN & SECTION

SCALE 1 : 100

SHEET No./TOTAL

DRAWING CODE AMC-100-EJ.dwg

ENGINEER

DESIGNED

DRAWN P. ARUNEE

APPROVED U. PHICHAYASAK

PRODUCT NAME



OFFICE : 2 Premier Place, Soi Premier 2, Srinakarin Rd., Nongbon, Prawet, Bangkok 10250, Thailand Tel : 02301-2100-1 Fax : 0-2301-2141

FACTORY: 454 Moo 9 Kabinburi Industrial Zone, Km 12 Kabinburi-Korat-Highway Tombon Nongee Umper Kabinburi 25110 Thailand Tel : (037) 204396-406 Fax : (037) 204407

DRAWING HISTORY