




PLAN
SCALE 1 : 100

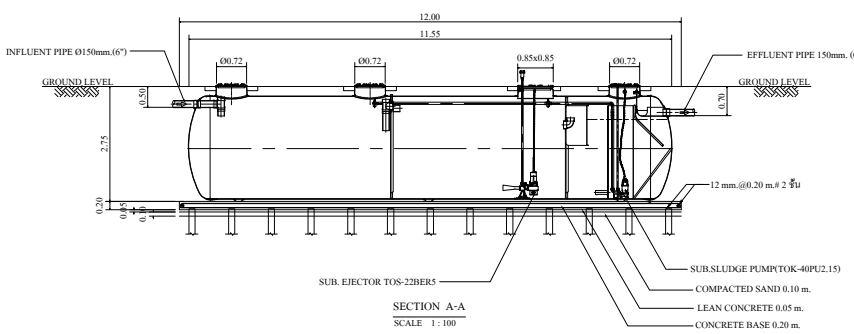


SECTION A-A
SCALE 1 : 100

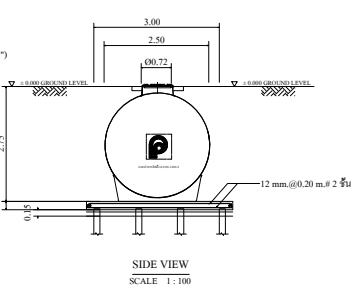

SIDE VIEW
SCALE 1 : 100

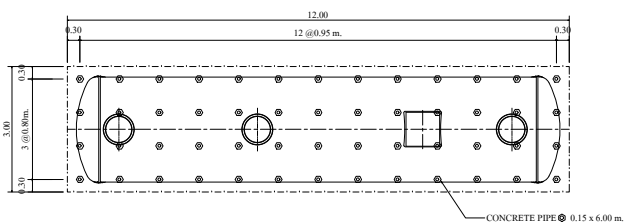


PLAN
SCALE 1 : 100
SHOW LAY-OUT OF PILING

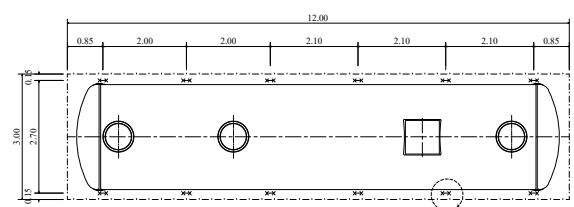

PLAN
SCALE 1 : 100
SHOW LAY-OUT OF STEEL ANCHOR STRIP

SPECIFICATION (AMC-80-EJ)			
NO.	ITEM	CAPACITY OF WATER (CU.M.)	BODY MATERIAL
1.	TANK	--	FIBERGLASS, THICKNESS 8 MM.
1.1	SEPARATION	21.51	
1.2	AERATION TANK	18.49	
1.3	SEDIMENTATION TANK	7.68	
1.4	TOTAL	47.68	
2.	EQUIPMENT	CONTENT	
2.1	SUBMERSIBLE EJECTOR (AERATION TANK)	50 A, 2.20-2.60 KG/Ø2/HR. (AT 3000 MMAQ.3)	
2.2	SEWAGE SUBMERSIBLE PUMP (SEDIMENTATION TANK)	2.20 KW., 380 /3/ 50 ,1500 RPM. (1 SET) 40 A, 0.092 CU.M./MIN (TOTAL HEAD 4.0 M.) 0.15 KW. 380 /3/ 50 ,3000 RPM. (1 SET)	

- ผลิตภัณฑ์ได้รับผลิตจากโรงงานที่มีใบอนุญาต ร.ร.4 และได้รับรองมาตรฐานสากล : ISO 9001:2015 : ISO 14001:2015 : ISO 45001:2018
- ผลิตภัณฑ์ผลิตจากวัสดุโพลิเมอร์จากวัสดุระบบ Autospray Up and Filament Winding โดยมีส่วนผสมของ : โม่แก้ว 35%ประกอบด้วย : 1. Glass Roving ตัวหุ้ม : Spray-up process มีค่า 2,300-2,400 กรัม/มม. : Filament Winding process มีค่า 1,100-1,200 กรัม/มม.
- มีผลการทดสอบตามมาตรฐาน : ASTM D790 Bending Strength $\geq 11,000 \text{ kg.f/mm}^2$: ASTM D638 Tensile Strength $\geq 6.20 \text{ kg.f/mm}^2$

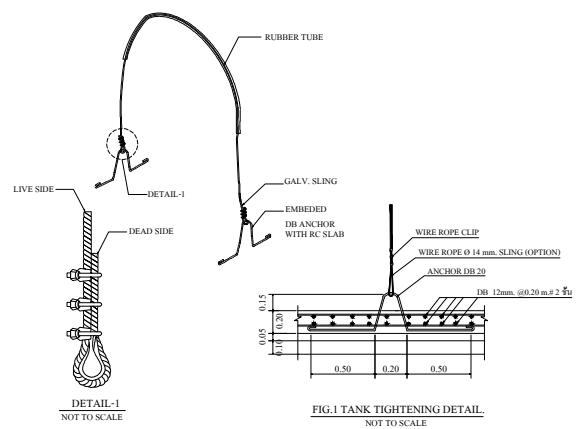

REMARK

- PILING AND FOUNDATION DESIGN, SHALL BE DETERMINED OR OMITTED BASED ON ACTUAL SOIL BEARING CAPACITY BY CONSULTING WITH CIVIL ENGINEER.
- SLING OPTION : THIS ITEM IS NOT SUBJECT TO DESIGN STANDARD AND SUPPLY
- รายละเอียดตัวถังในแบบติดตั้งอาจมีความแตกต่างไปจากสินค้า และทางบริษัทฯ ขอสงวนสิทธิ์ในการเปลี่ยนแปลงแก้ไขสินค้าโดยไม่แจ้งให้ทราบล่วงหน้า ในกรณีที่มีการเปลี่ยนแปลงไม่ส่งผลกระทบต่อการใช้งานของสินค้า

CONSULTING ENGINEER

PROJECT TITLE

OWNER ADDRESS

SIGNATURE

MODEL AMC-80-EJ

DRAWING TITLE INSTALLATION DRAWING
PLAN & SECTION

SCALE 1 : 100 SHEET No./TOTAL

DRAWING CODE AMC-80-EJ.dwg

ENGINEER

DESIGNED

DRAWN P. ARUNEE 15/09/2022

APPROVED U. PHICHAYASAK

PRODUCT NAME



OFFICE : 2 Premier Place, Soi Premier 2, Srinakarin Rd., Nongbon, Prawet, Bangkok 10250, Thailand
Tel : 02301-2100-1 Fax : 0-2301-2141
FACTORY: 454 Moo 9 Kabinburi Industrial Zone, Km 12 Kabinburi-Korat-Highway Tombon Nongsee Umper Kabinburi 25110 Thailand
Tel : (037) 204396-406 Fax : (037) 204407

DRAWING HISTORY