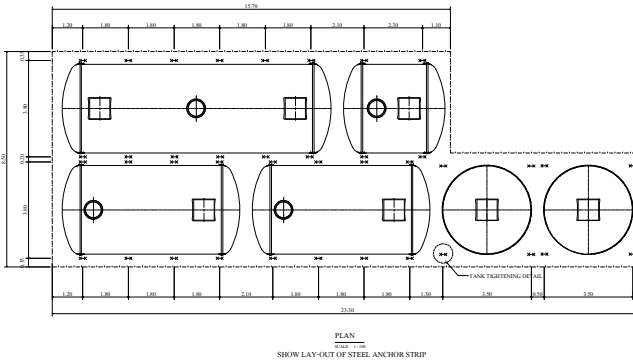
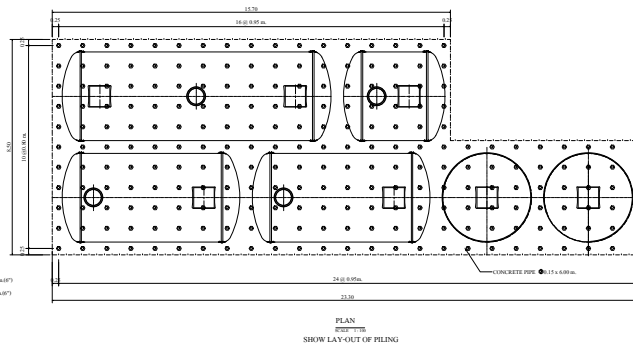


• PILING AND FOUNDATION DESIGN, SHALL BE DETERMINED OR (OMITTED) BASED ON ACTUAL SOIL BEARING CAPACITY BY CONSULTING WITH CIVIL ENGINEER.

• SLING OPTION :
THIS ITEM IS NOT SUBJECT TO DESIGN STANDARD AND SUPPLY

• รายละเอียดดังนี้ให้เป็นไปตามข้อกำหนดของวิศวกรโยธาเจ้าของงาน และทางบริษัทขอสงวนสิทธิ์ในการเปลี่ยนแปลงแก้ไขข้อกำหนดใดๆได้โดยไม่ต้องแจ้งทราบล่วงหน้า ในการติดตั้งการโยธาส่วนนี้ ไม่สามารถถอดการโยธาบางส่วนได้

SPECIFICATION (AM-2208)			
NO.	ITEM	CAPACITY OF WATER (CM ³)	ROOF MATERIAL
1.	TANK	—	FIBERGLASS, THICKNESS 12 MM
	1.1 SEPARATE REGULATION TANK	10.77	
	1.2 AERATION TANK	130.40	
	1.3 SEDIMENTATION TANK	27.02	
	1.4 RETURN DRAINAGE TANK	25.75	
	1.5 TOTAL	275.94	
2.	EQUIPMENT	COMMENT	

- ASTM D790 Bending Strength > 11.80 kg./cm.²
 - ASTM D638 Tensile Strength > 4.20 kg./cm.²

CONSULTING ENGINEER

PROJECT TITLE

OWNER ADDRESS

SIGNATURE

MODEL	AME-2200
-------	----------

DRAWING TITLE	INSTALLATION DRAWING PLAN & SECTION
------------------	--

SCALE 1 : 100

DRAWING

CODE	AME-2200.dwg
ENGINEER	



APPROVED	U. FICHAYASAK
PRODUCT	

NAME



OFFICE : 2 Premier Place, Soi Premier 2,
Srinakarin Rd., Nongbon, Prawet, Bangkok 10250, Thailand
Tel : 02301-2100-1 Fax : 0-2301-2141

FACTORY: 454 Moo 9 Kabinburi Industrial Zone,
Km 12 Kabinburi-Korat-Highway Tombon Nonggee
Umper Kabinburi 25110 Thailand
Tel : (037) 204396-406 Fax : (037) 204407

DRAWING HISTORY
